
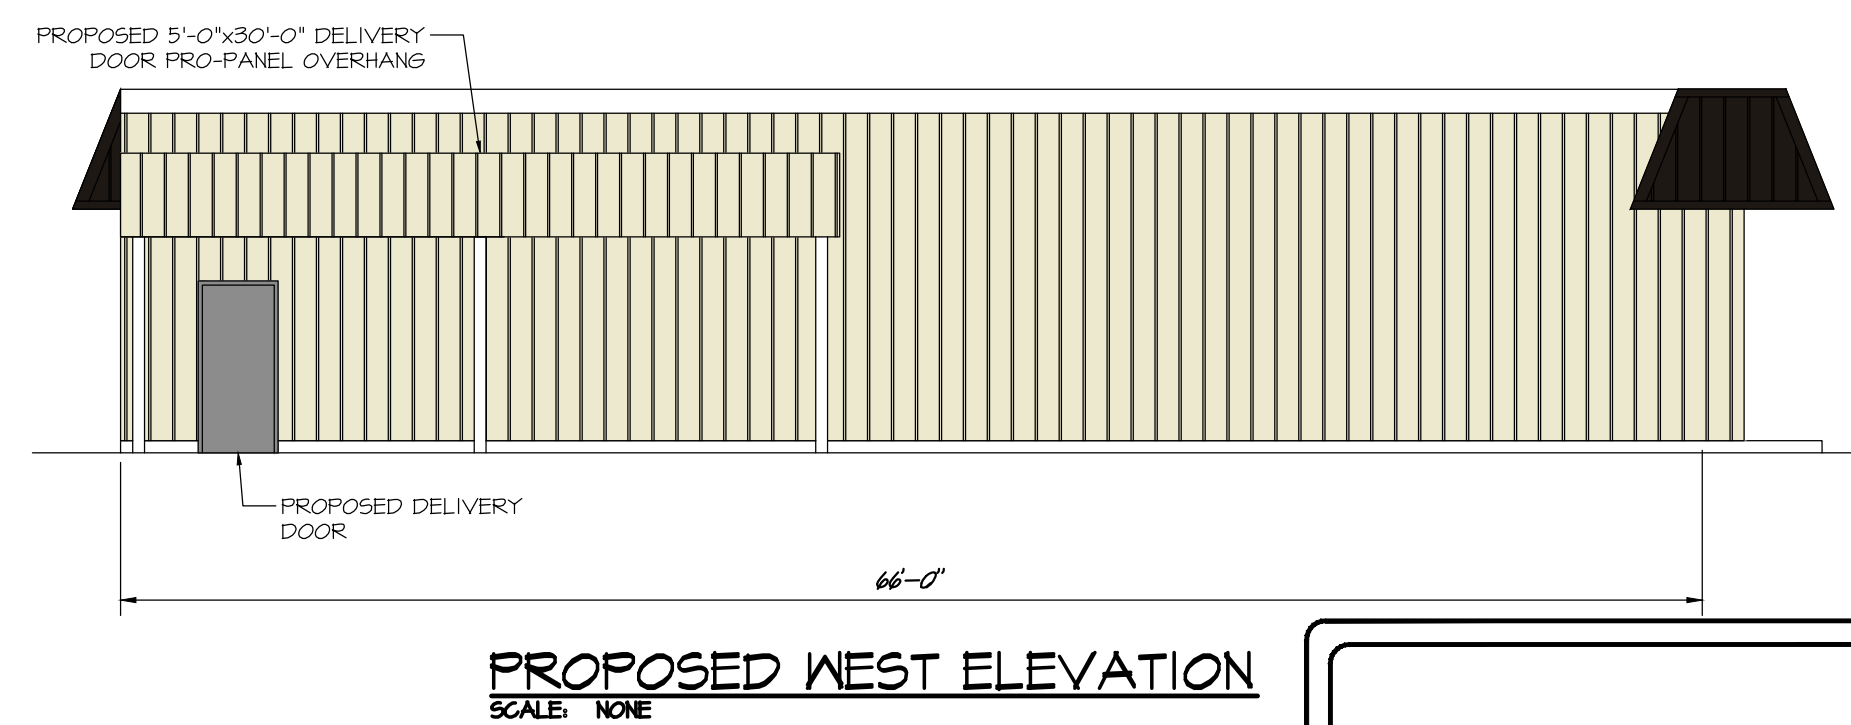
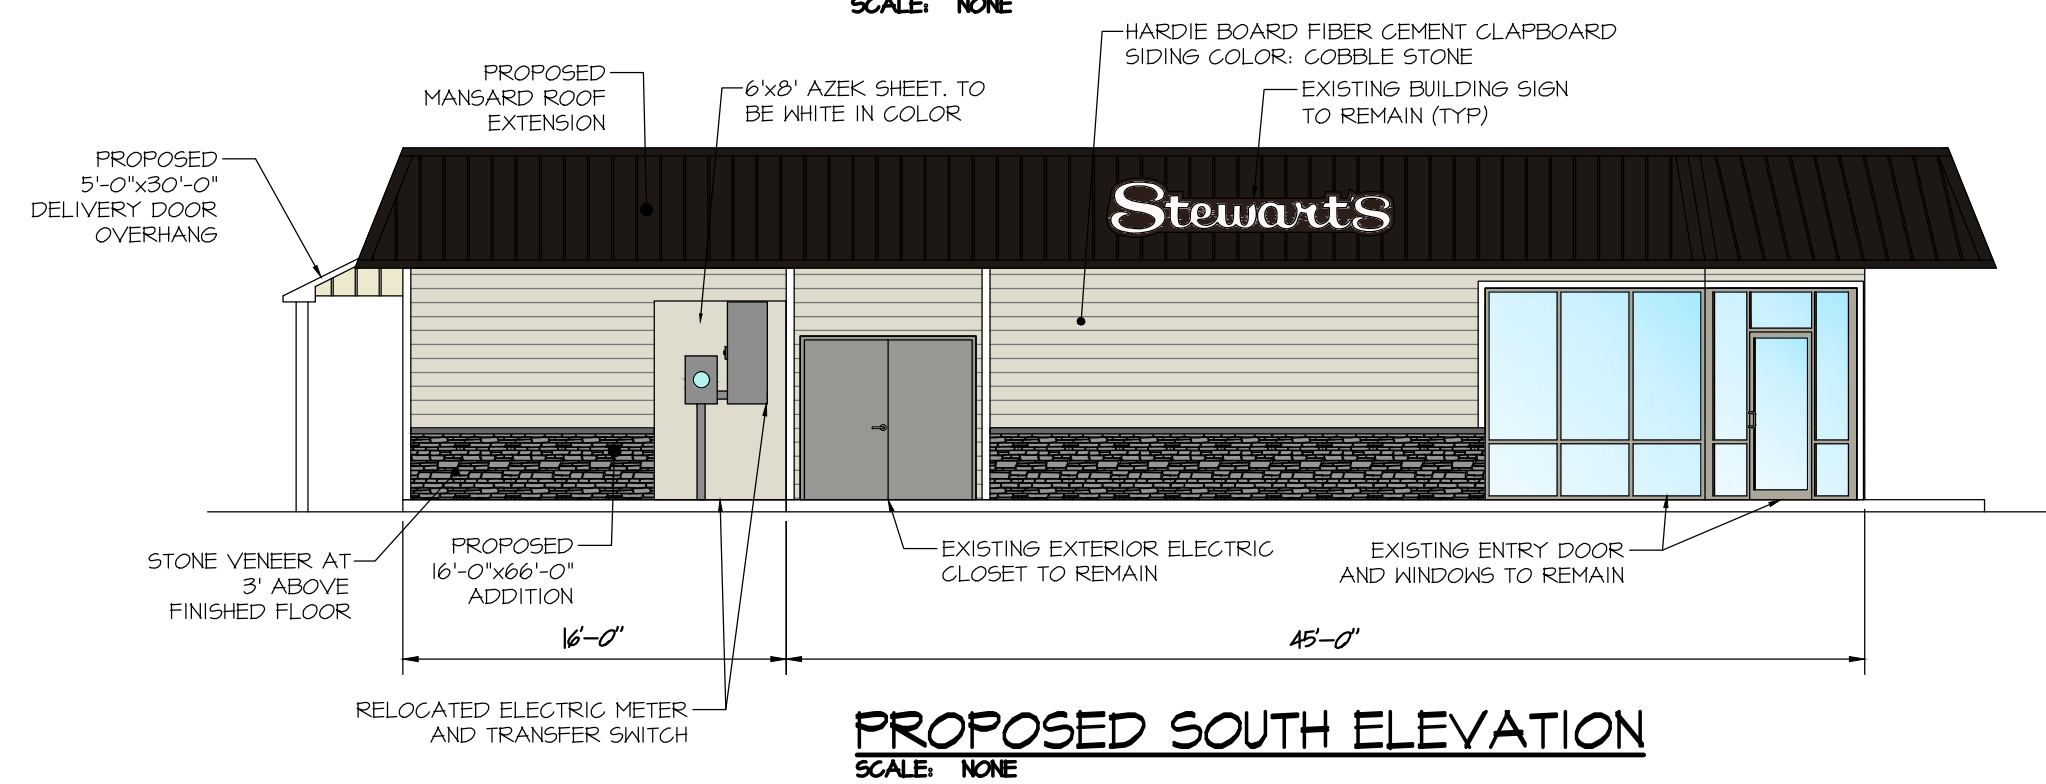
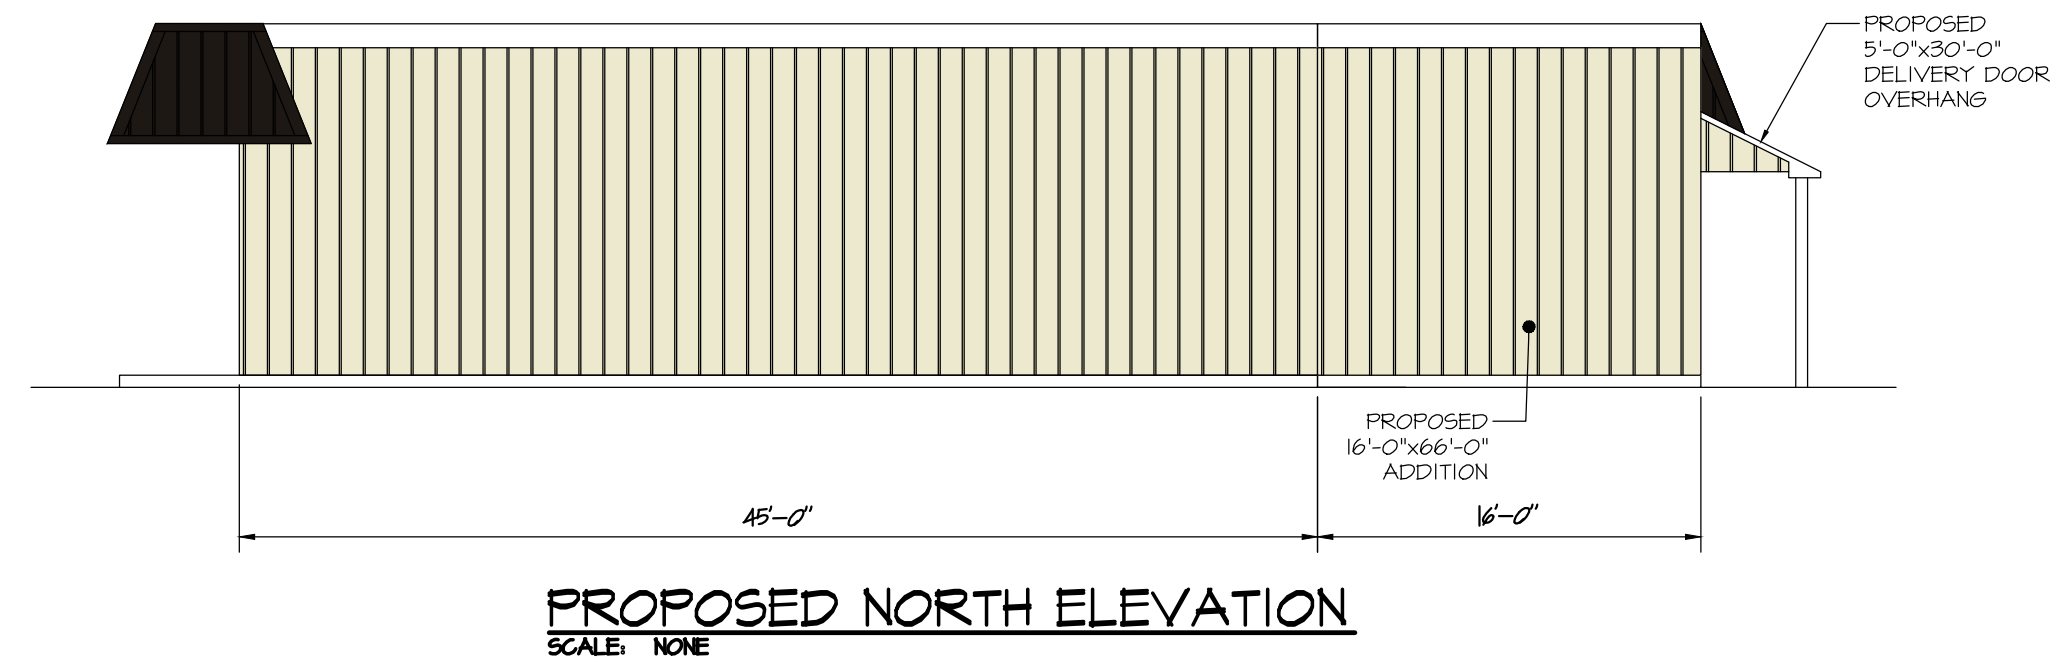
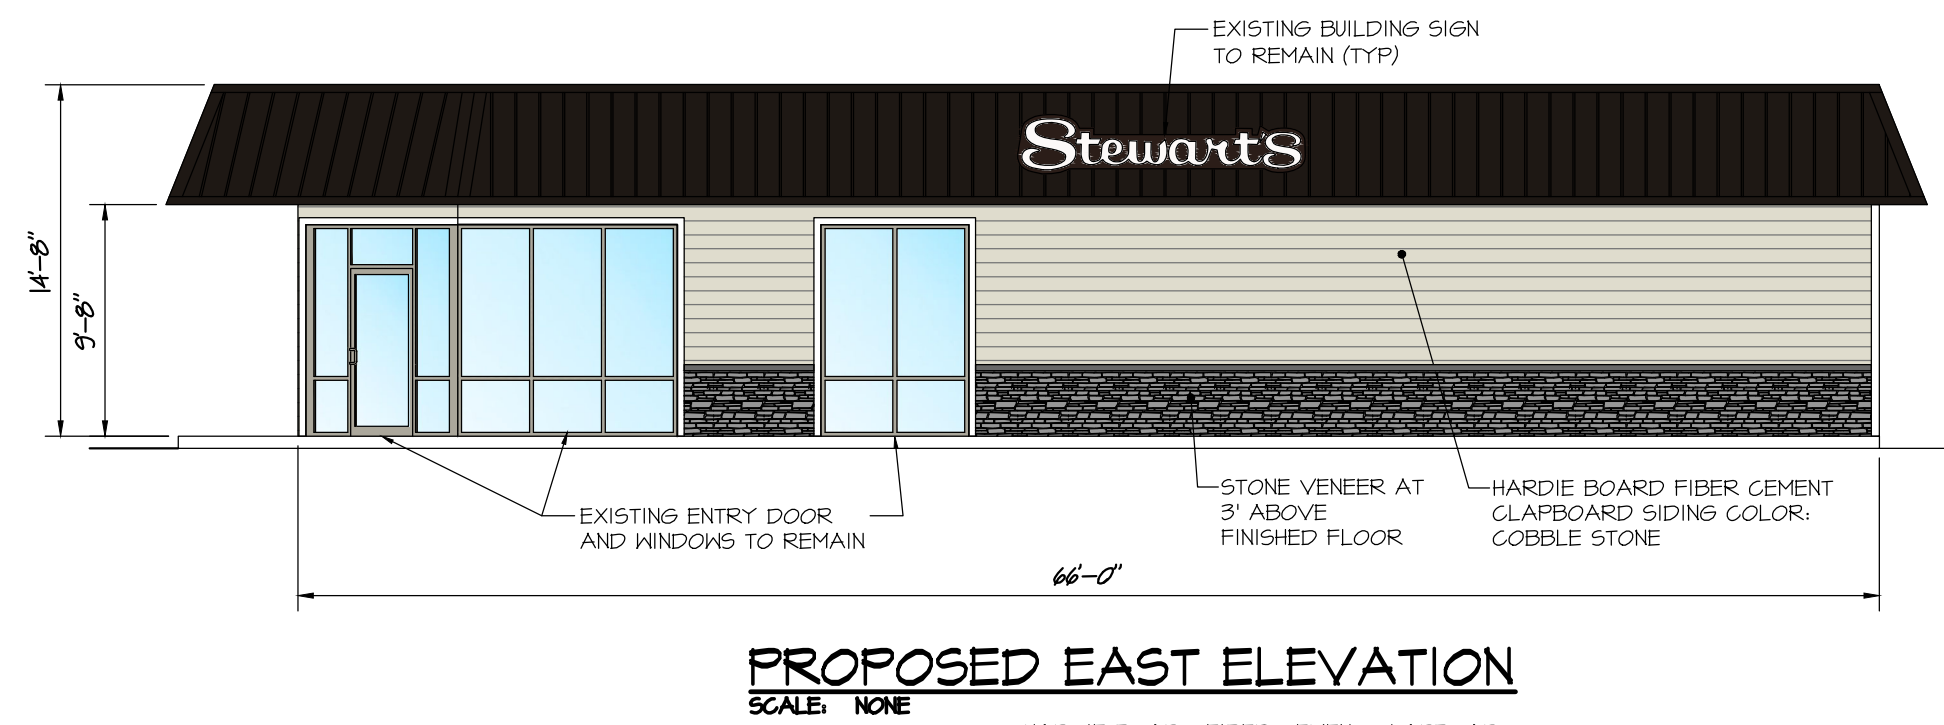
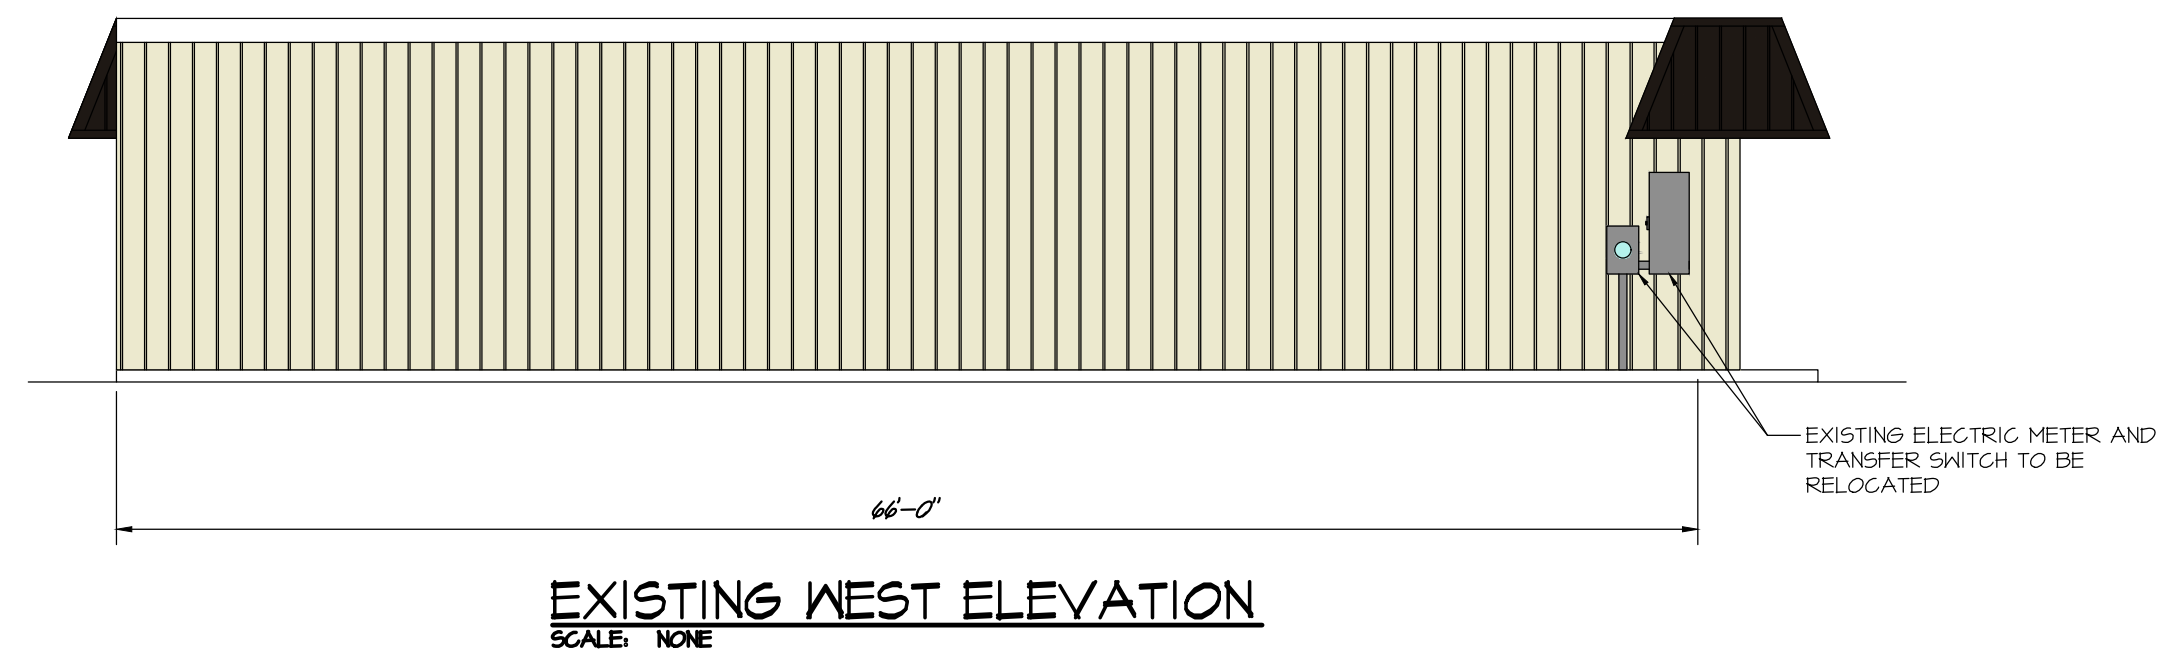
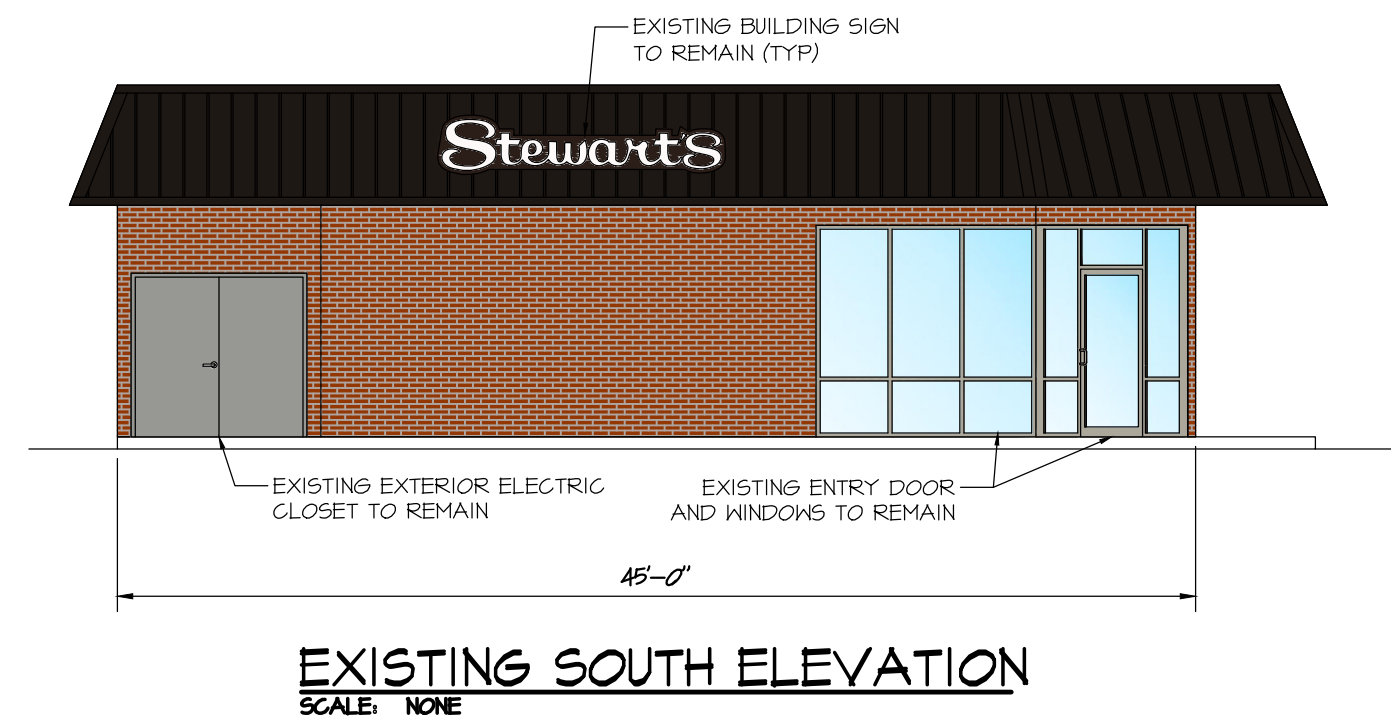
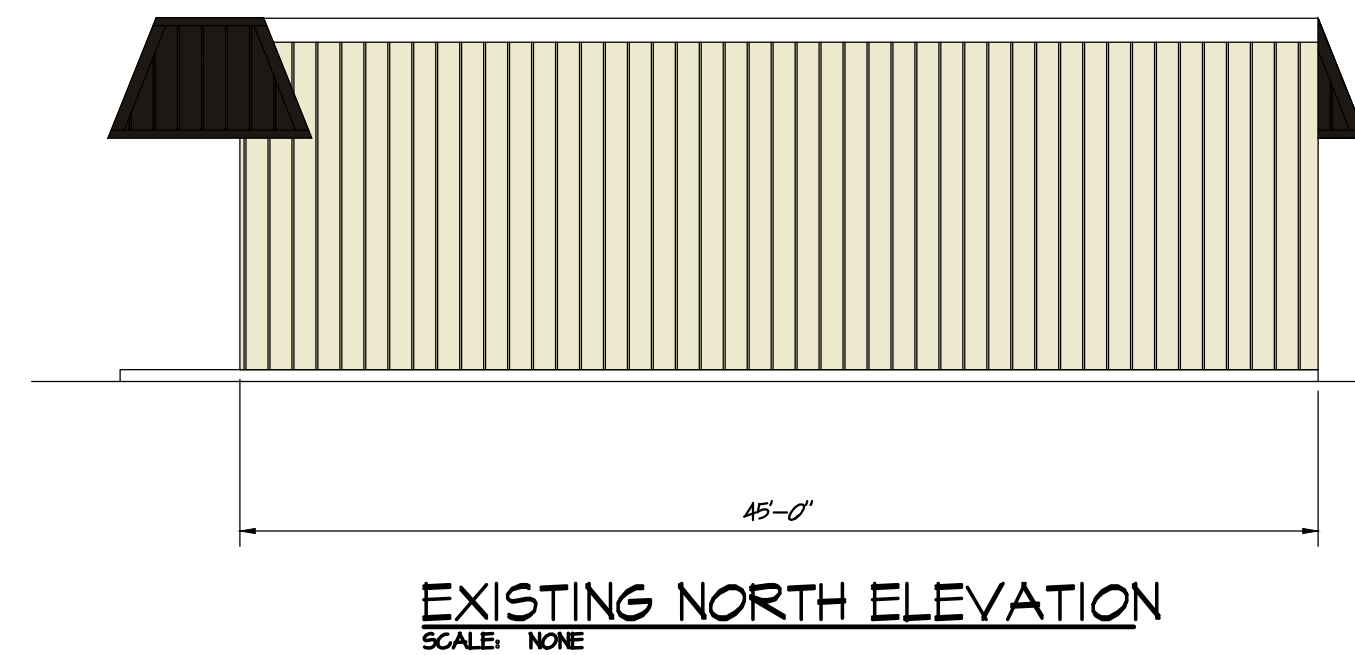


PROPOSED MODIFICATIONS STEWART'S SHOP NYS ROUTE 5 & NYS ROUTE 30A FONDA, NY 12068

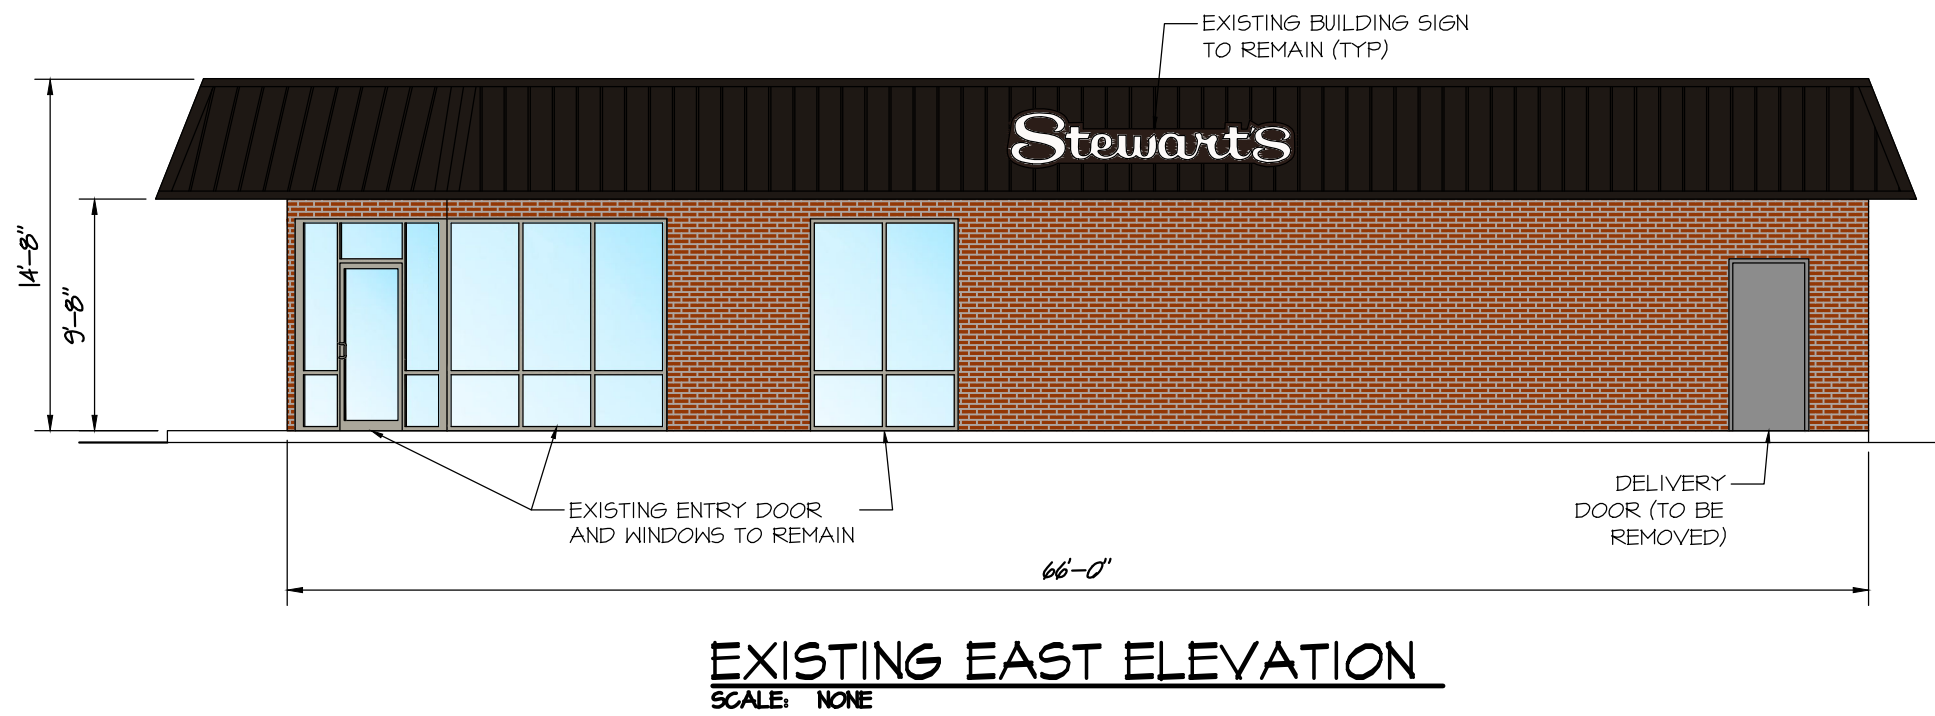

| | | | | |
|---|--------------------------------|---------------|---------------------------------------|------------|
| | STORE NAME, ABBREVIATION & NO. | | FONDA - FOND - 146 | |
| | SITE LOCATION | | 38 WEST MAIN STREET - FONDA, NY 12068 | |
| | DATE | NO. | REVISIONS | |
| | | | DRAWN BY: SEK | SCALE: NTS |
| <small>SARATOGA SPRINGS, NY 12866 TEL. (518)581-1200 FAX (518)581-1204</small> | | DATE: 10/4/22 | DRAWING NO. T-1 | |
| <small>ALTERATIONS TO THIS DOCUMENT BY OTHER THAN AN AUTHORIZED LICENSED PROFESSIONAL ENGINEER IS ILLEGAL AND A VIOLATION OF THE NEW YORK STATE EDUCATION LAW</small> | | TITLE SHEET | | |